





**UWE Bristol** | University of the West of England

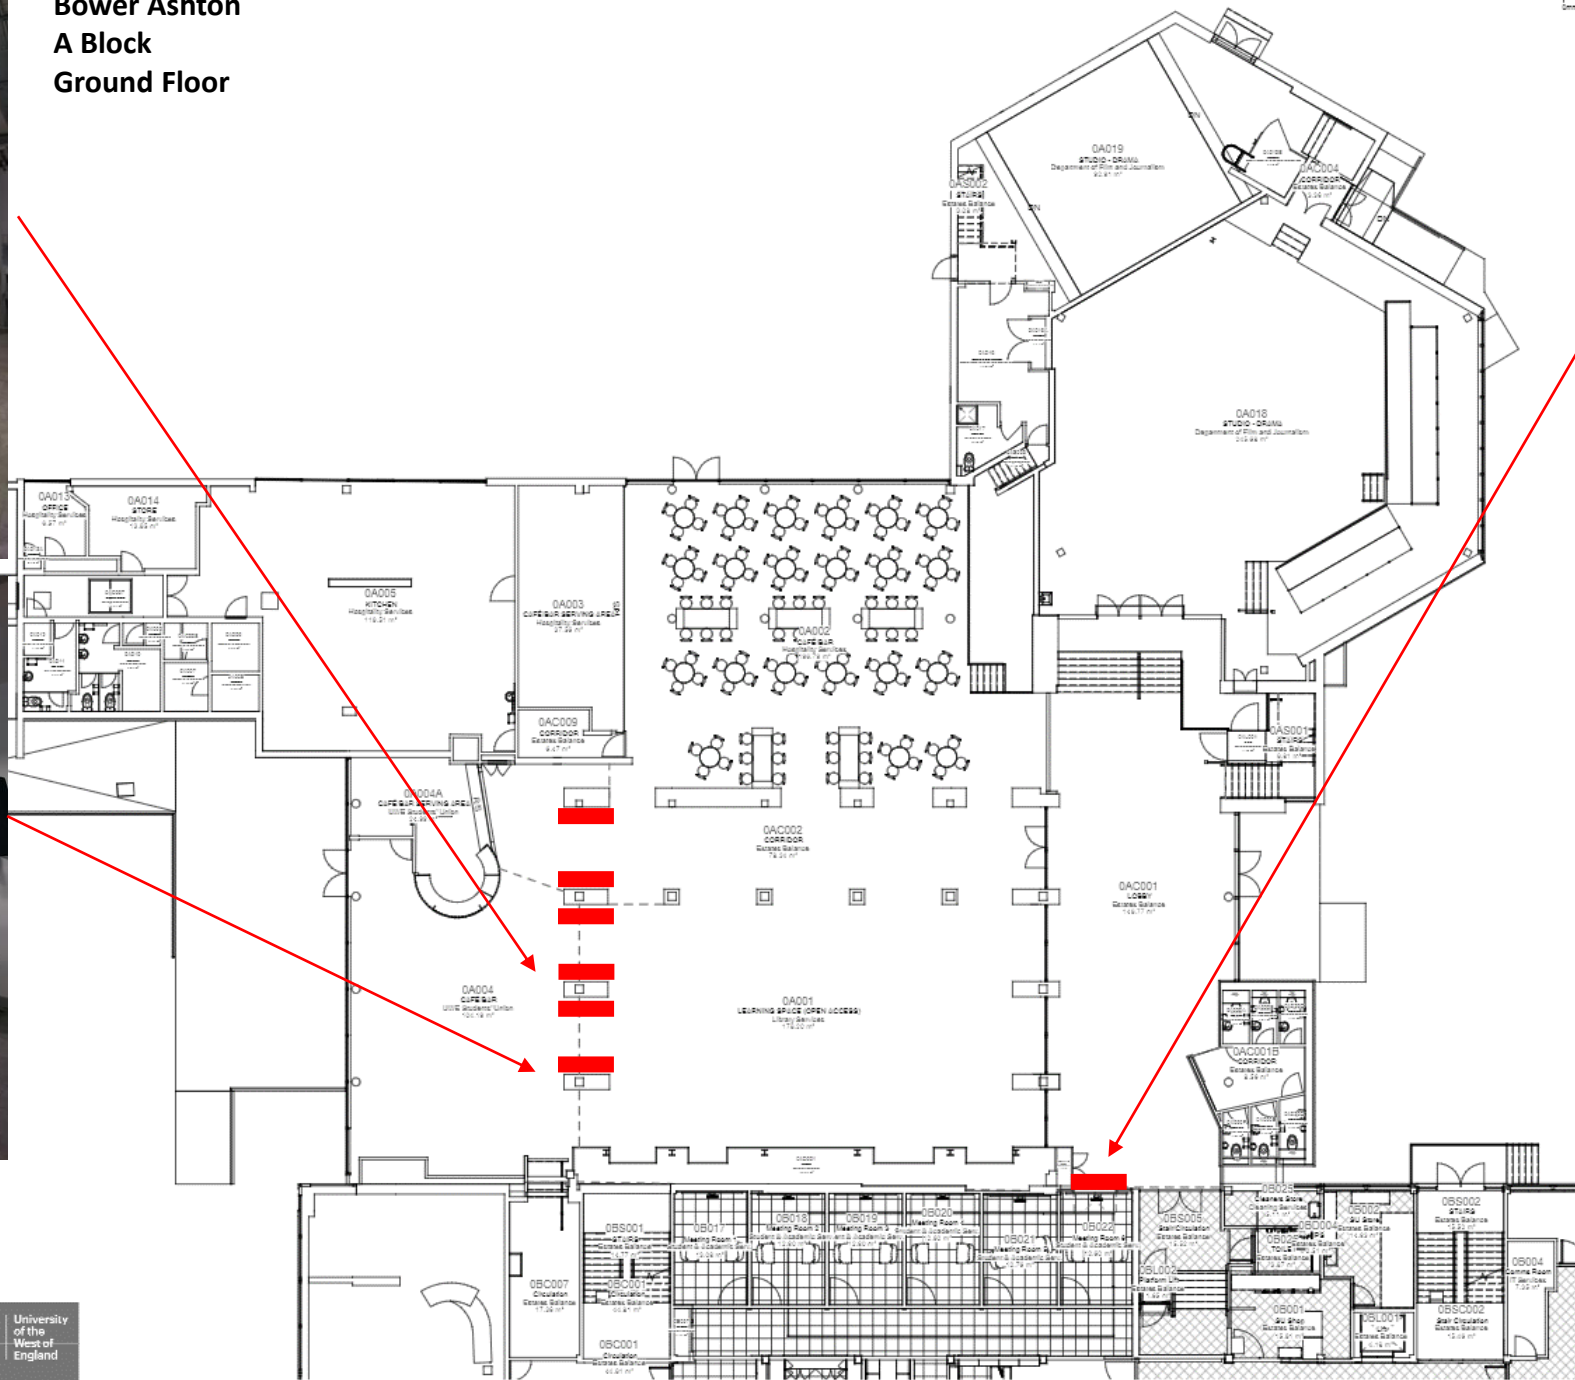


Back wall next to the stairs  
leading to B Block

DATE		DESCRIPTION	
SITE			
Bower Ashton Campus			
PROJECT		DRAWN BY	
Bower Ashton Campus		Austrian	
		CHECKED BY	
		Chesker	
DRAWING TITLE			
LEVEL 0 - Plan 1 of 2			
SHEET/STATUS		SHEET NO. OF	
S1 - SOURCE FOR CO-ORDINATION)		1 OF 2	
PROJECT NO.		SHEET NO.	
BA - AtoC - 001		101	

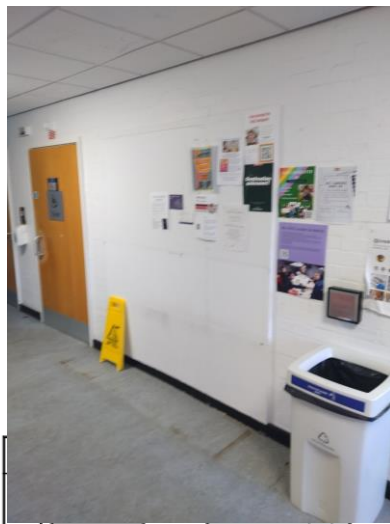

Wall next to accessible toilets

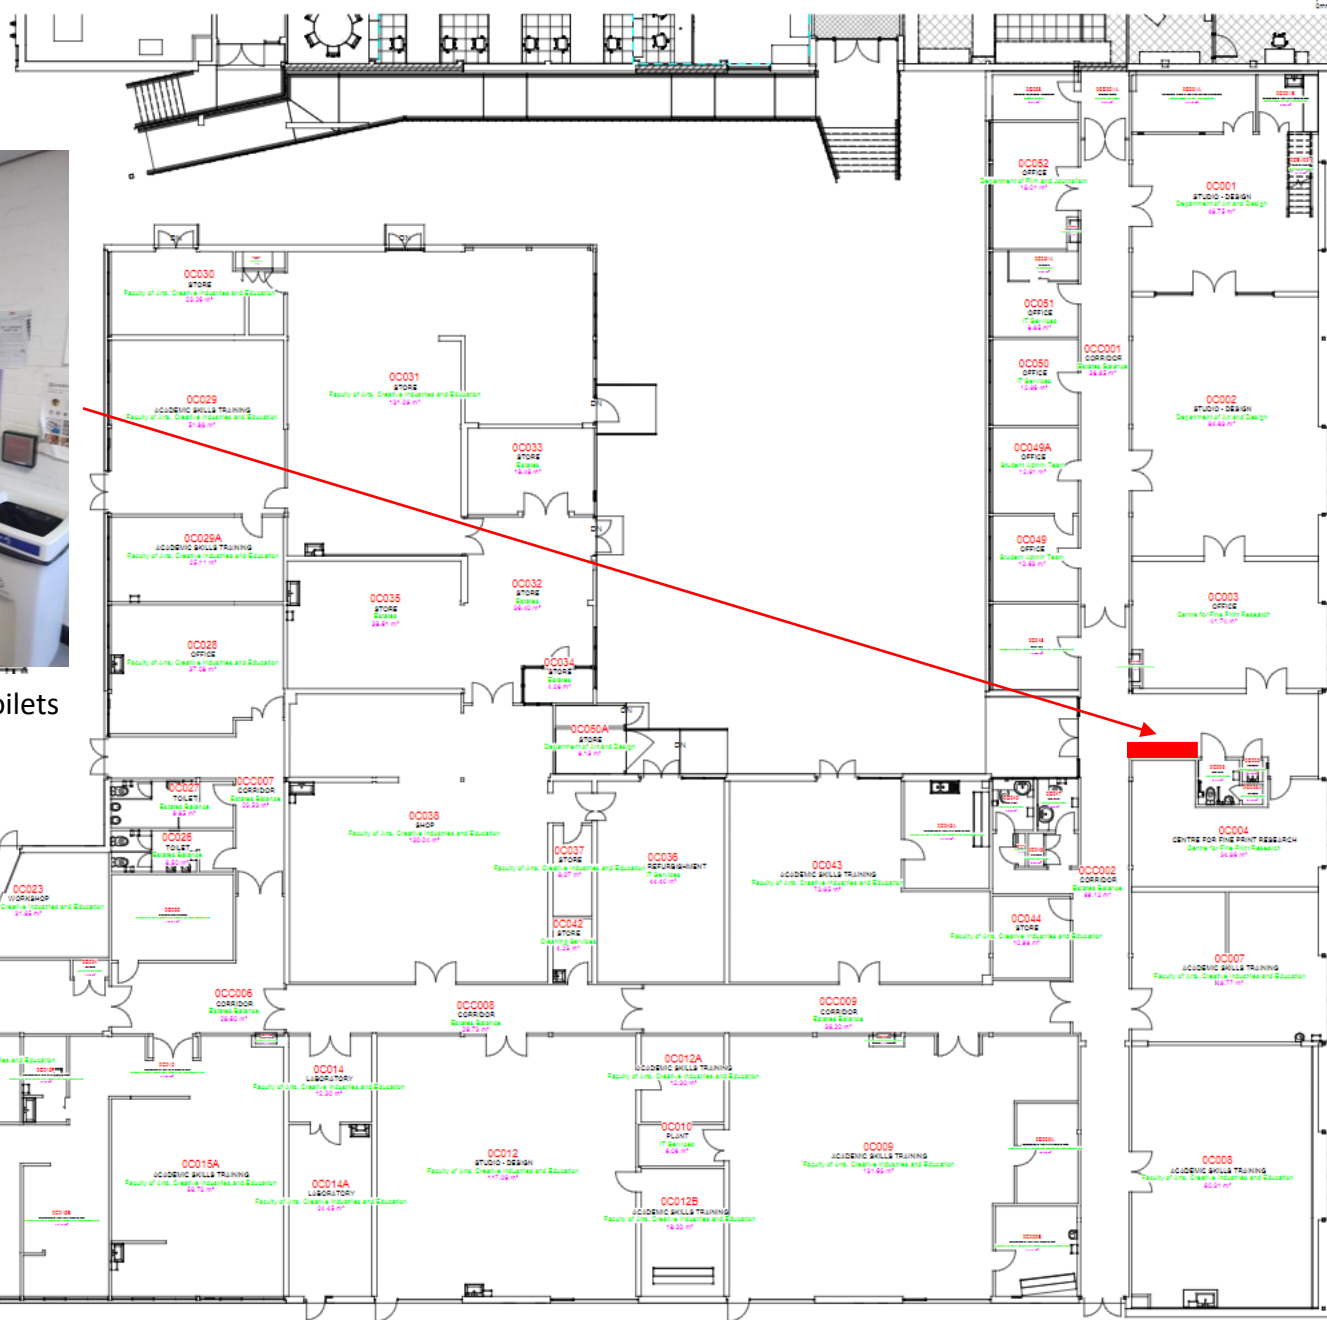

## Bower Ashton C Block Ground Floor

Rev	Description
1	Issue

<b>Bower Ashton Campus</b>	
PROJECT	DRAWN BY: AUBIN
	CHECKED BY: OFFICER
DRAWING TITLE	
LEVEL B - Plan 2 of 2	
SUPPLEMENTARY NOTES	SCALE: 1:100
51:1 BATHING FOR CO-ORDINATION	
PROJECT NO.	210076
10	BA - AtoC - B02