



A photograph of a glass-walled elevator in a modern building. The elevator has a silver metal frame and glass panels. A green emergency exit sign is visible on the door. The floor is a dark, textured material.

The glass wall around the lift
opposite 2B020 and 2B025

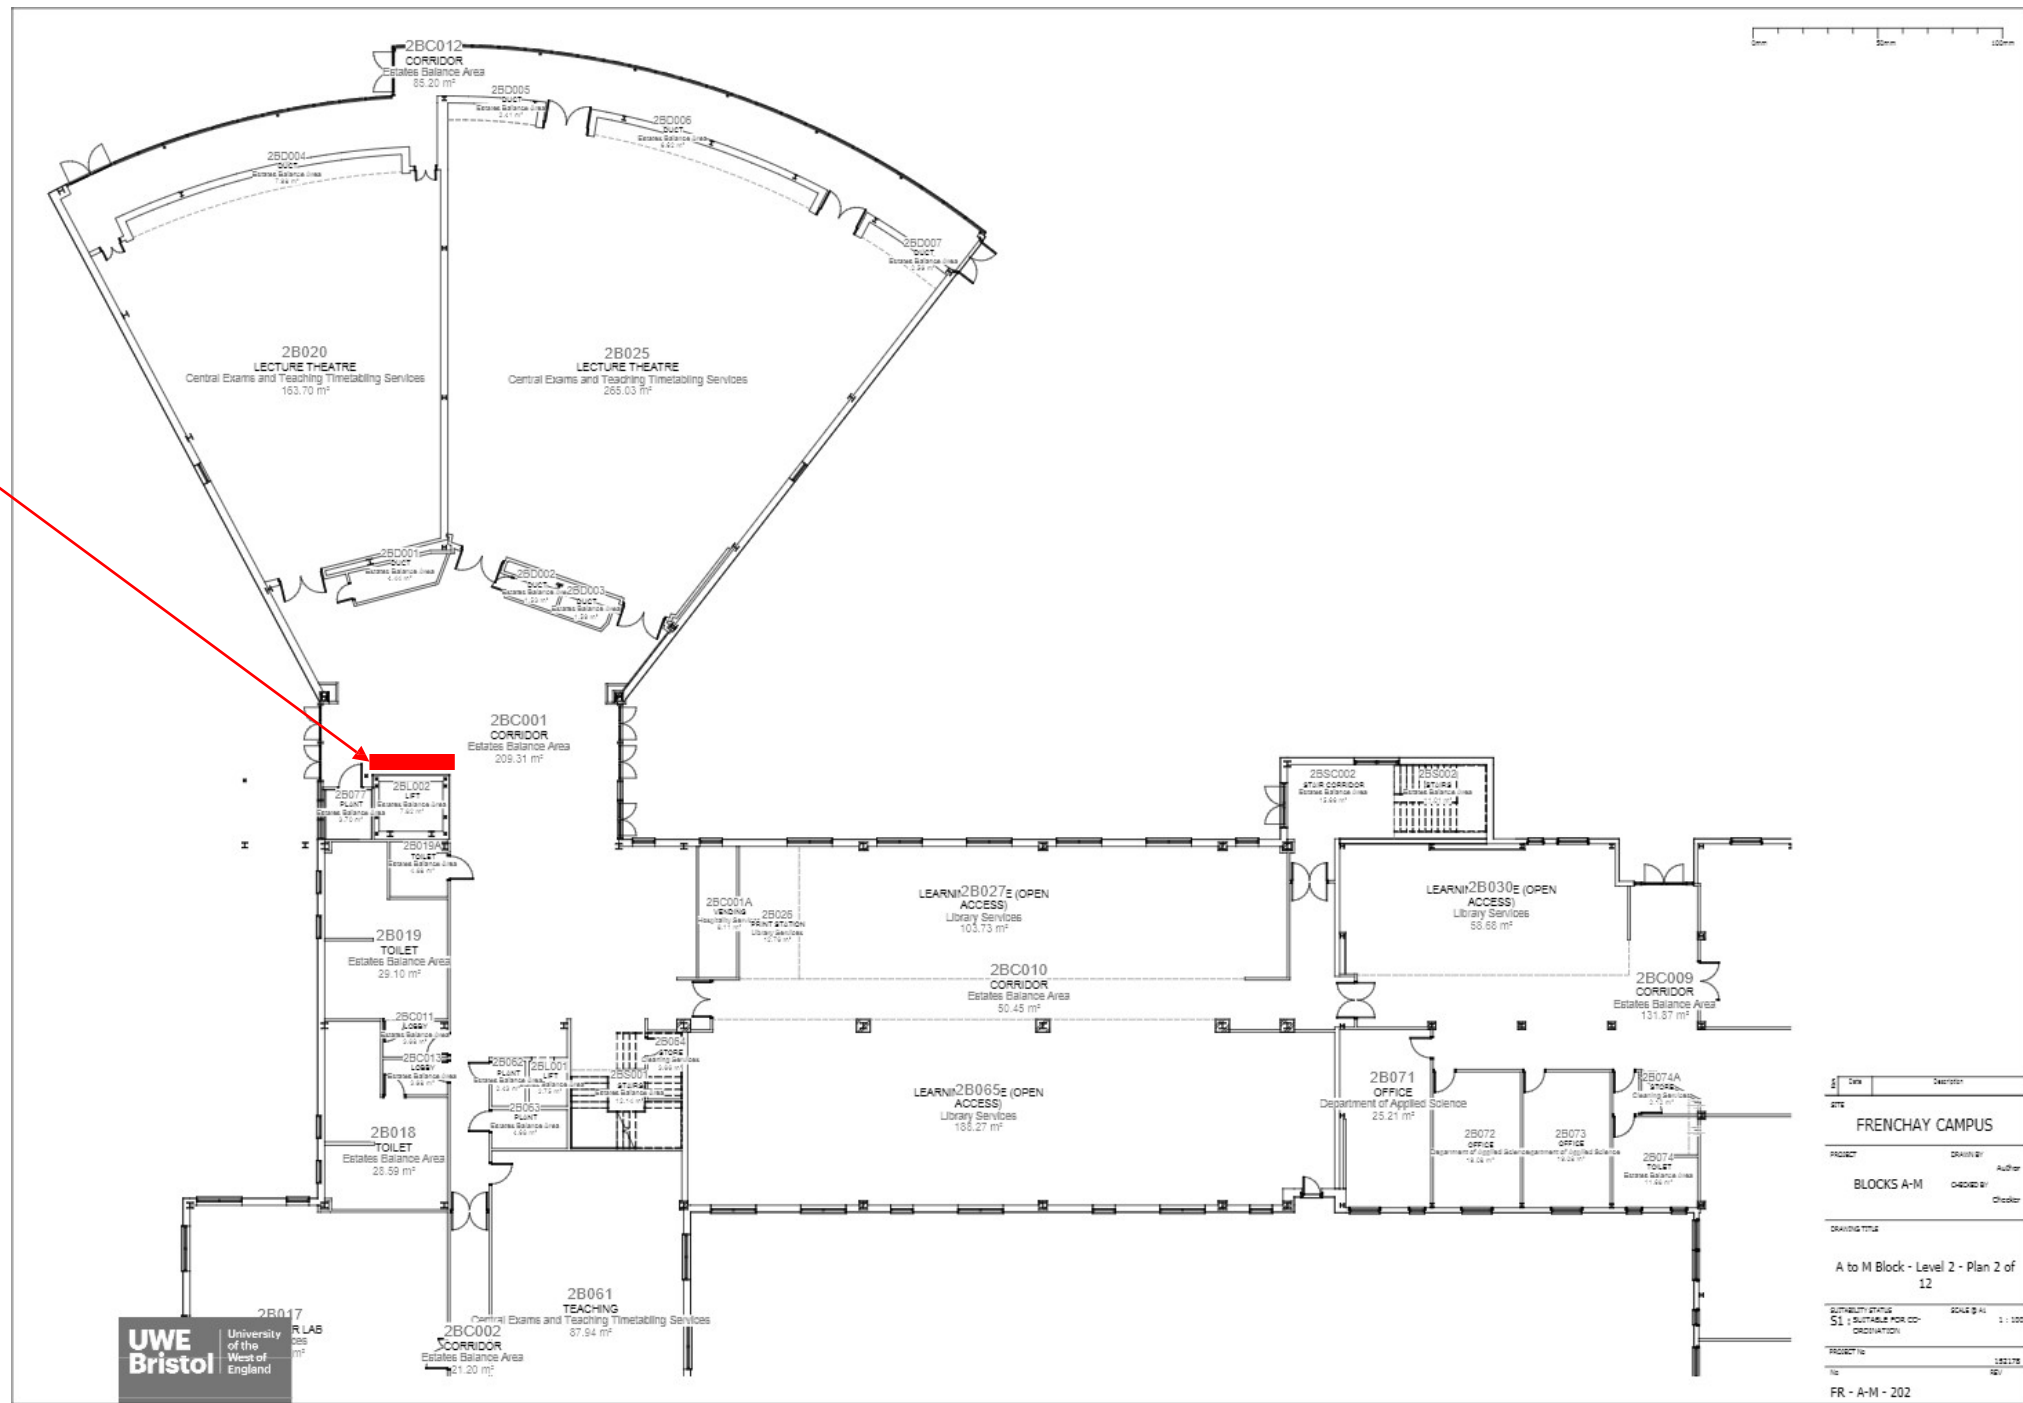

Wall facing the chicken shack

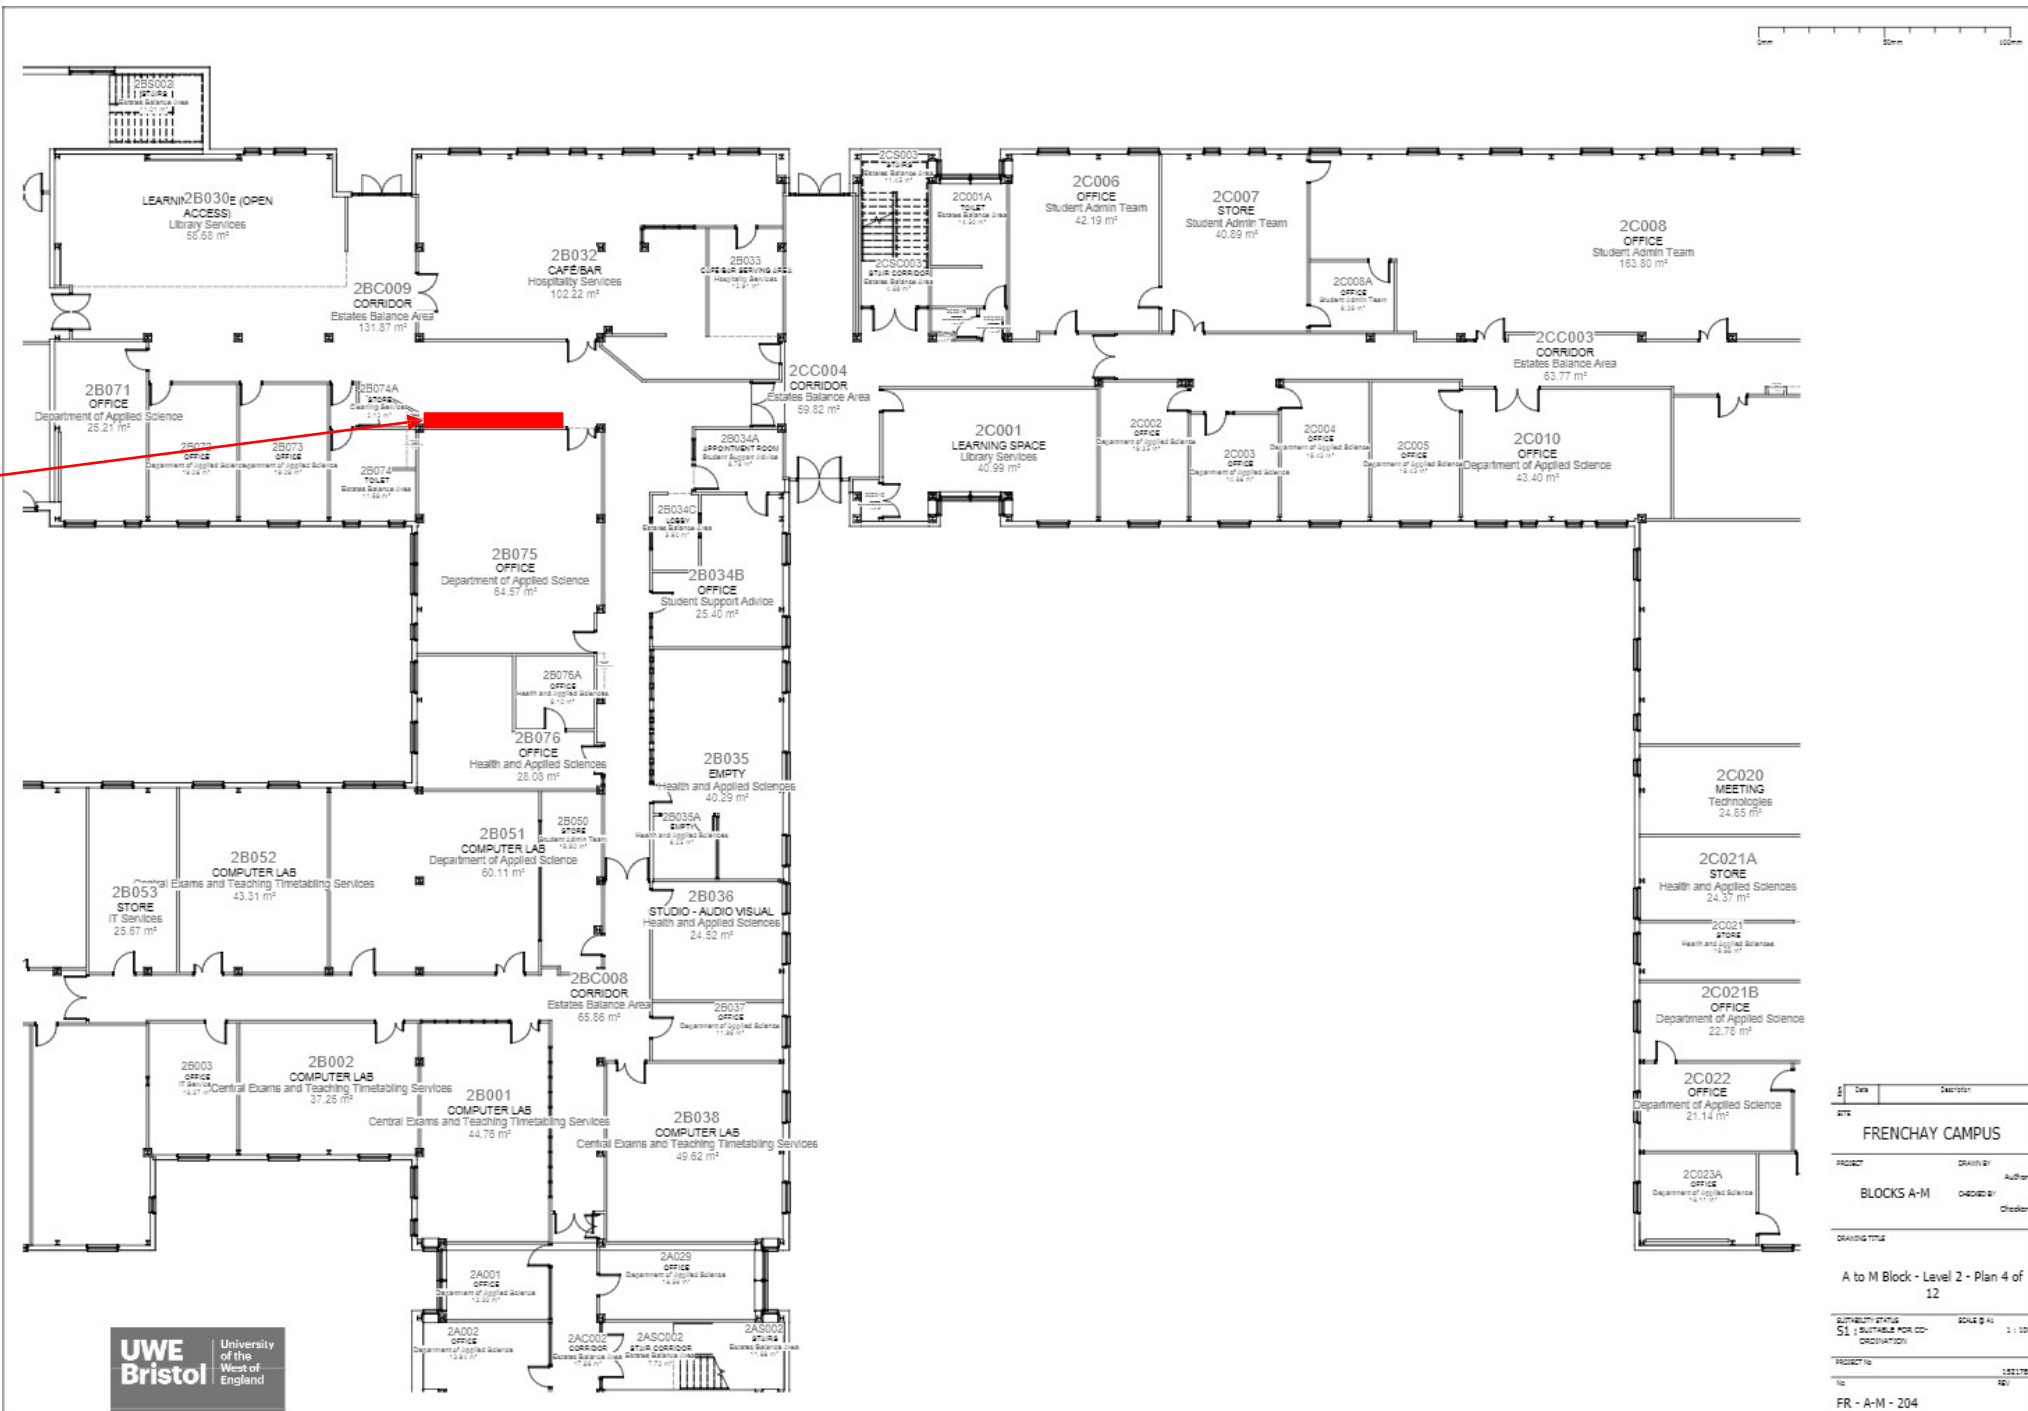


Frenchay
E Block
Level 2



4no. Green pinboards will be positioned along he curved glass wall.



Glass wall at the back of Starbucks

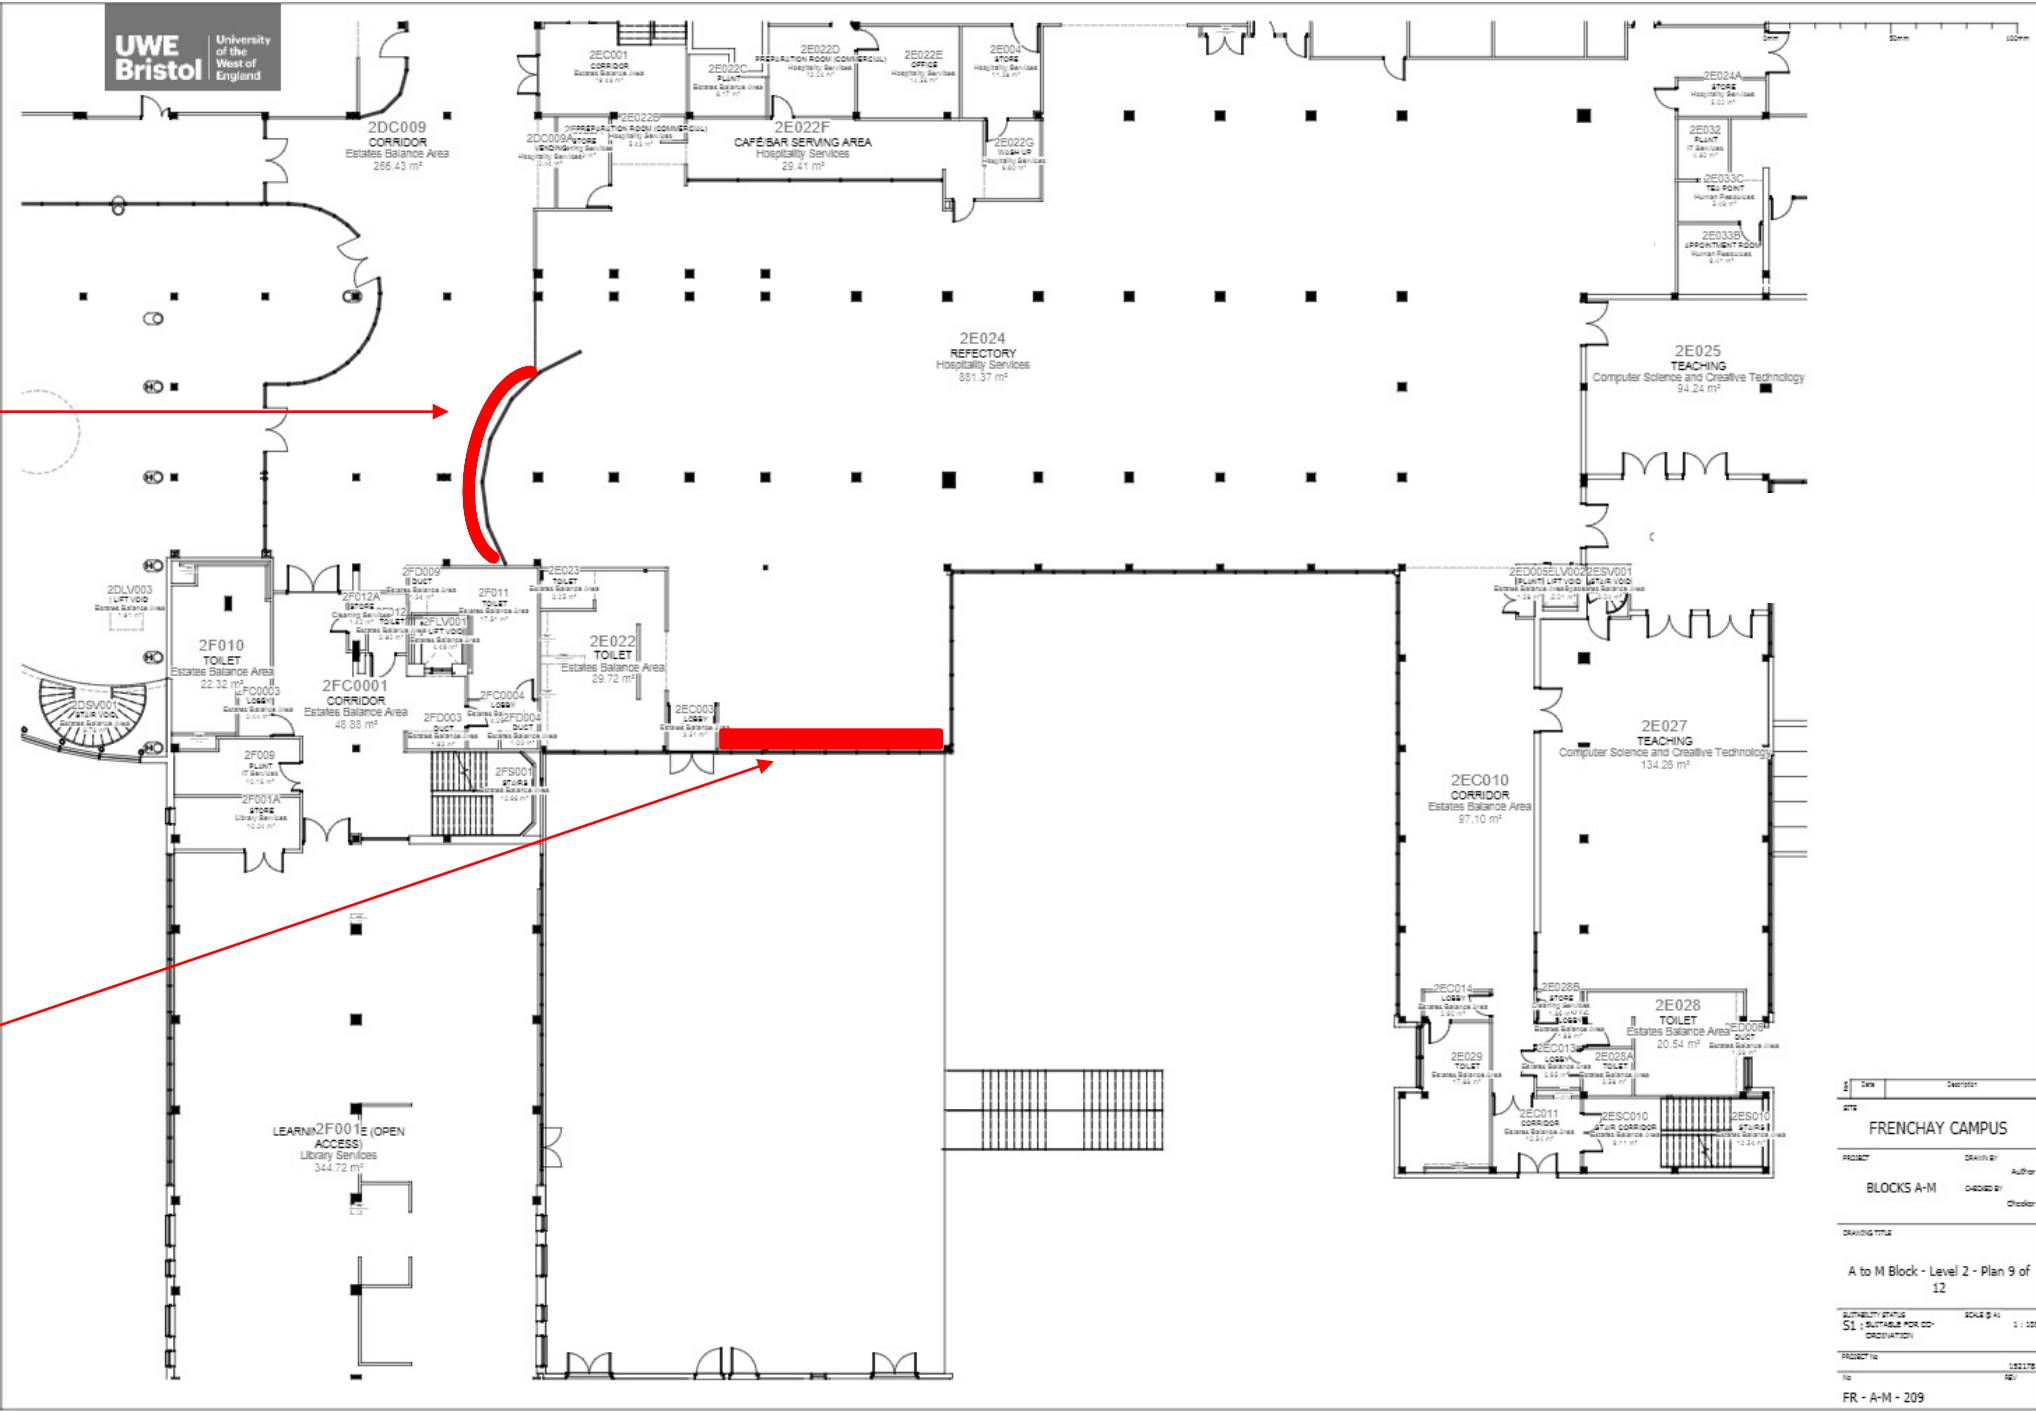

Site	Description
FRENCHAY CAMPUS	
PROJECT	BLOCKS A-M
DRAWN BY	Author
CHECKED BY	Checker
DRAWING TITLE	
A to M Block - Level 2 - Plan 9 of 12	
DATE	15/11/18
PROJECT NO	152178
FR - A-M - 209	

A long, brightly lit hallway with a white wall, a radiator, and a door. The hallway is empty, with a polished floor reflecting the overhead lights. A white radiator is mounted on the wall, and a door is visible in the distance. A small black sign with the number '10' is mounted on the wall near the radiator.


A photograph of a hallway with three recycling bins (black, red, and blue) against a white wall. A radiator is visible on the wall to the right, and a doorway is at the end of the hallway.

[illegible]

Frenchay
R Block
Level 1



Wooden panel wall behind
Costa

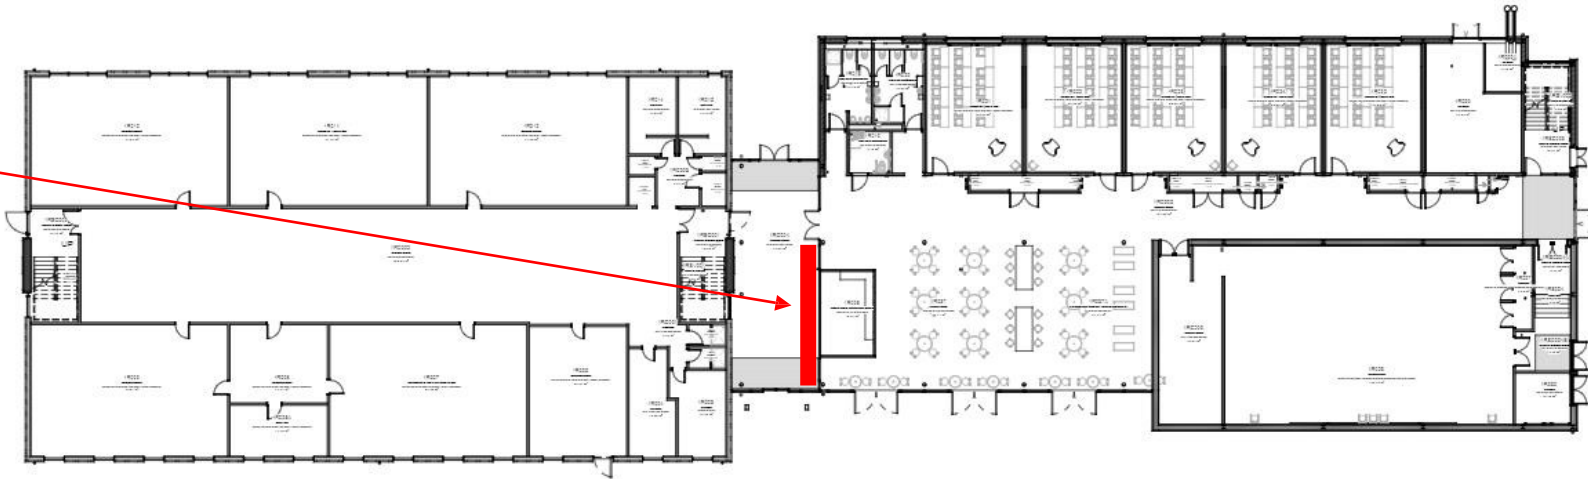

Date	Description
R BLOCK - FRENCHAY CAMPUS	
PROJECT	DRAWN BY: Author
MASTER	CHECKED BY: Checker
DRAWING TITLE	
LEVEL 1 - LARGE SCALE WHOLE BUILDING PLAN	
AUTHORITY STYLE S1 : SUITABLE FOR CO-ORDINATION	SCALE 2 A1 : 1 : 150
PROJECT NO.	SAMPLE PROJECT NO.
FR - R - 190	


Frenchay
Z Block
Ground Floor




Place directly on the Perspex
screens of the green notice
boards



Place directly on the Perspex
screens of the green notice
boards

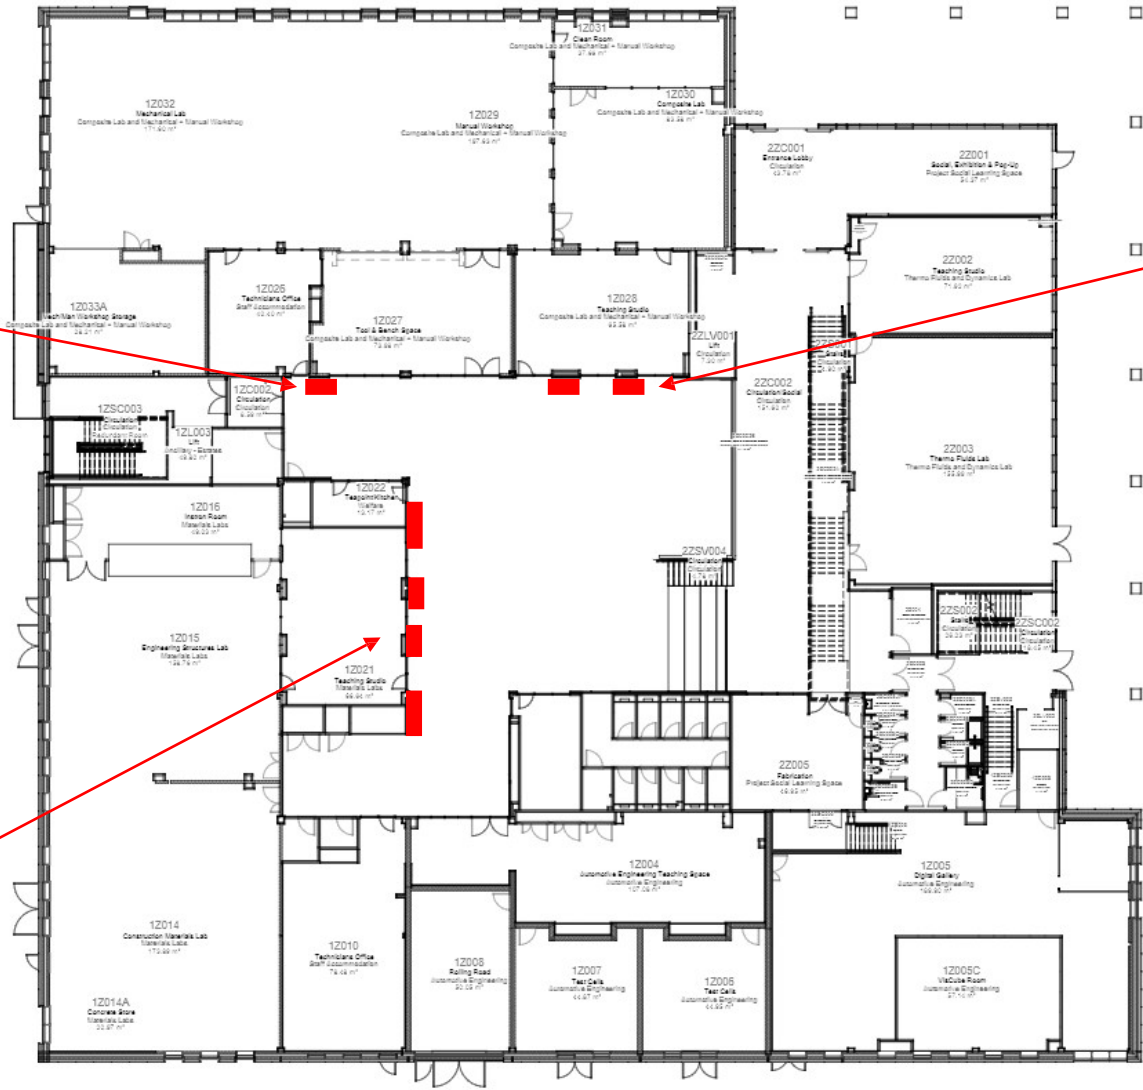

WARNING: THIS
BUILDING IS STILL
UNDER
CONSTRUCTION,
THE LAYOUT AND
SPACE
INFORMATION
SHOWN IS
INDICATIVE ONLY

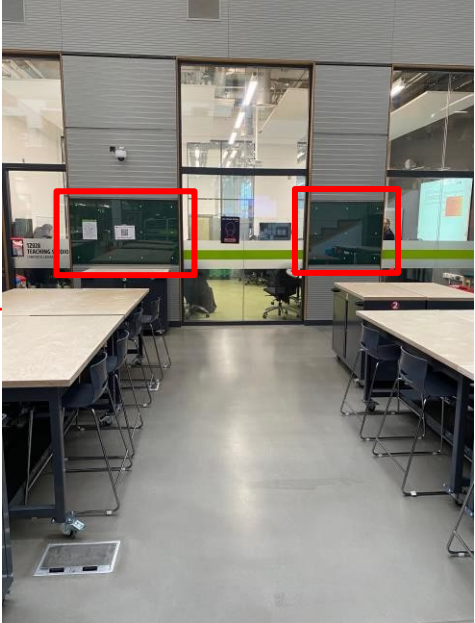

Place directly on the Perspex
screens of the green notice
boards

E		Date	Description
FRENCHAY CAMPUS - Z BLOCK (ENGINEERING)			
PROJECT		DRAWN BY	Author
MASTER		CHECKED BY	Officer
DRAWING TITLE			
LEVEL 2 - LARGE SCALE WHOLE BUILDING PLAN			
SCHEDULE STATUS		SCALE	
S1 - SCHEDULE FOR CO- ORDINATION		1 : 100	
PROJECT NO		SAYPUL PROJECT	
FR - Z - 290		8/2/	